

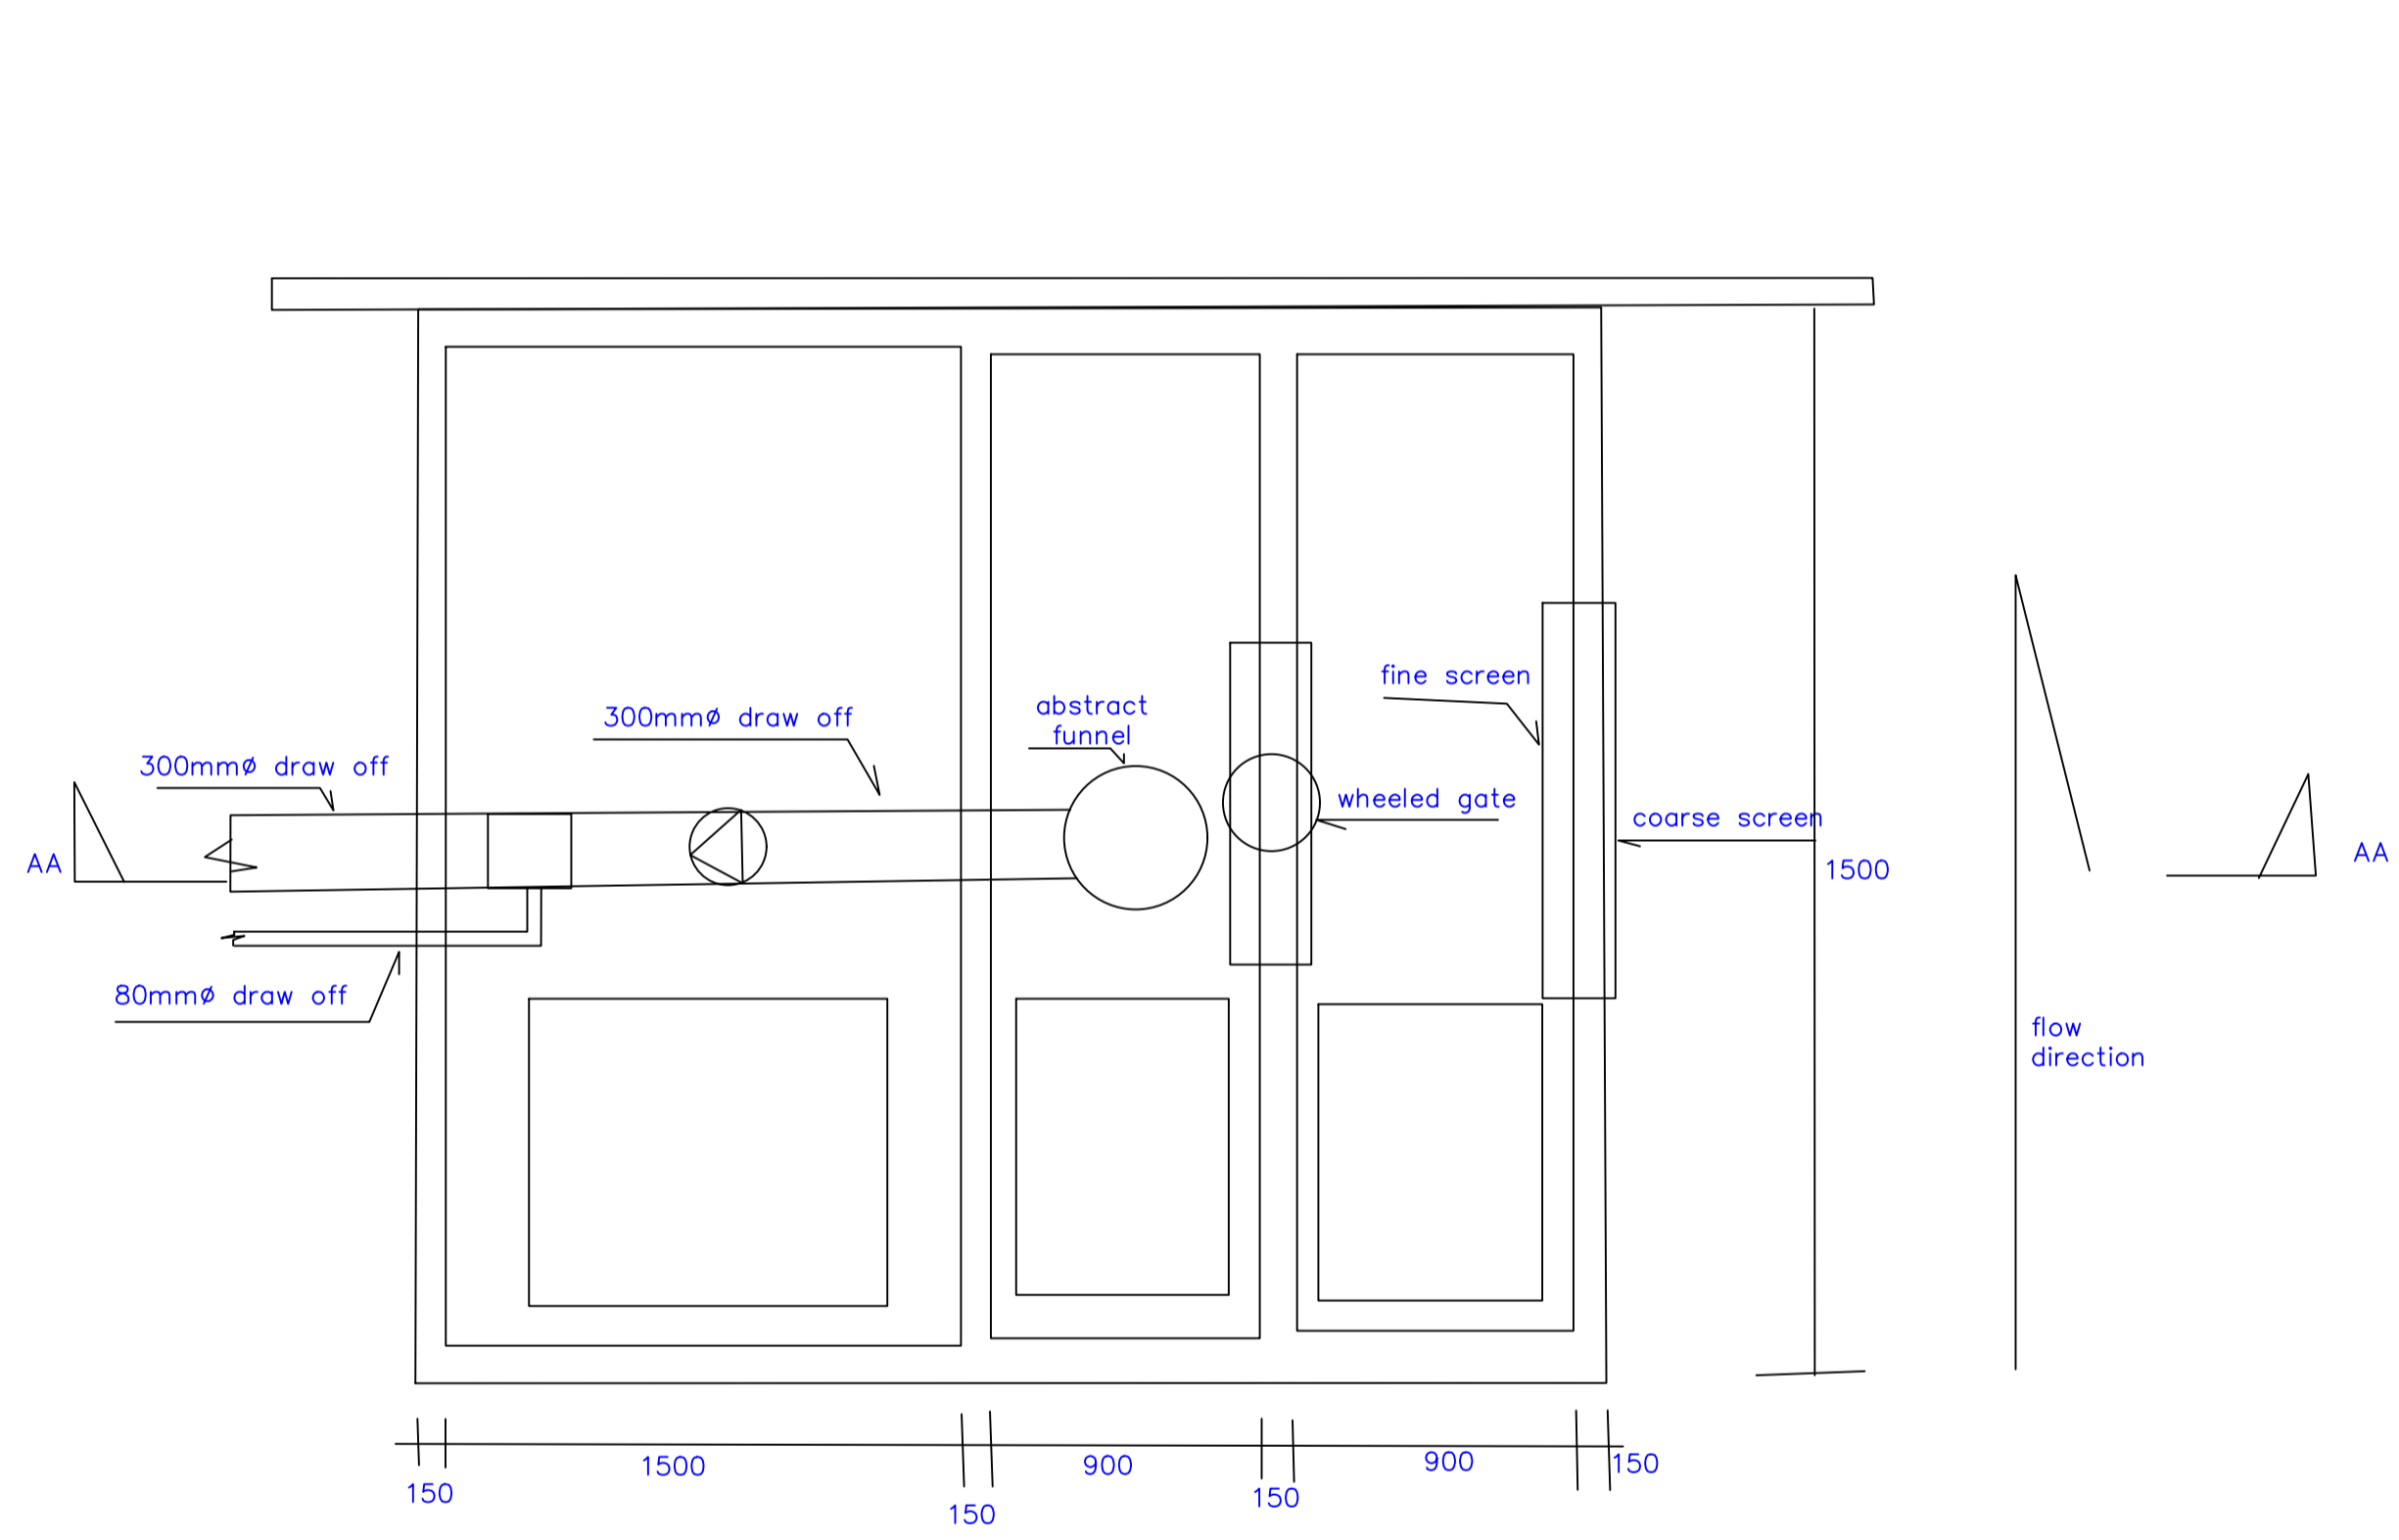
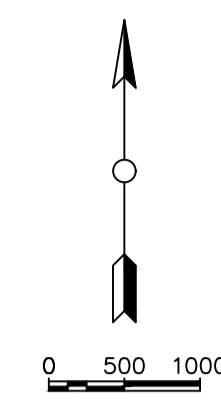


19-03-2007 ABSTRACTION THOME.dwg

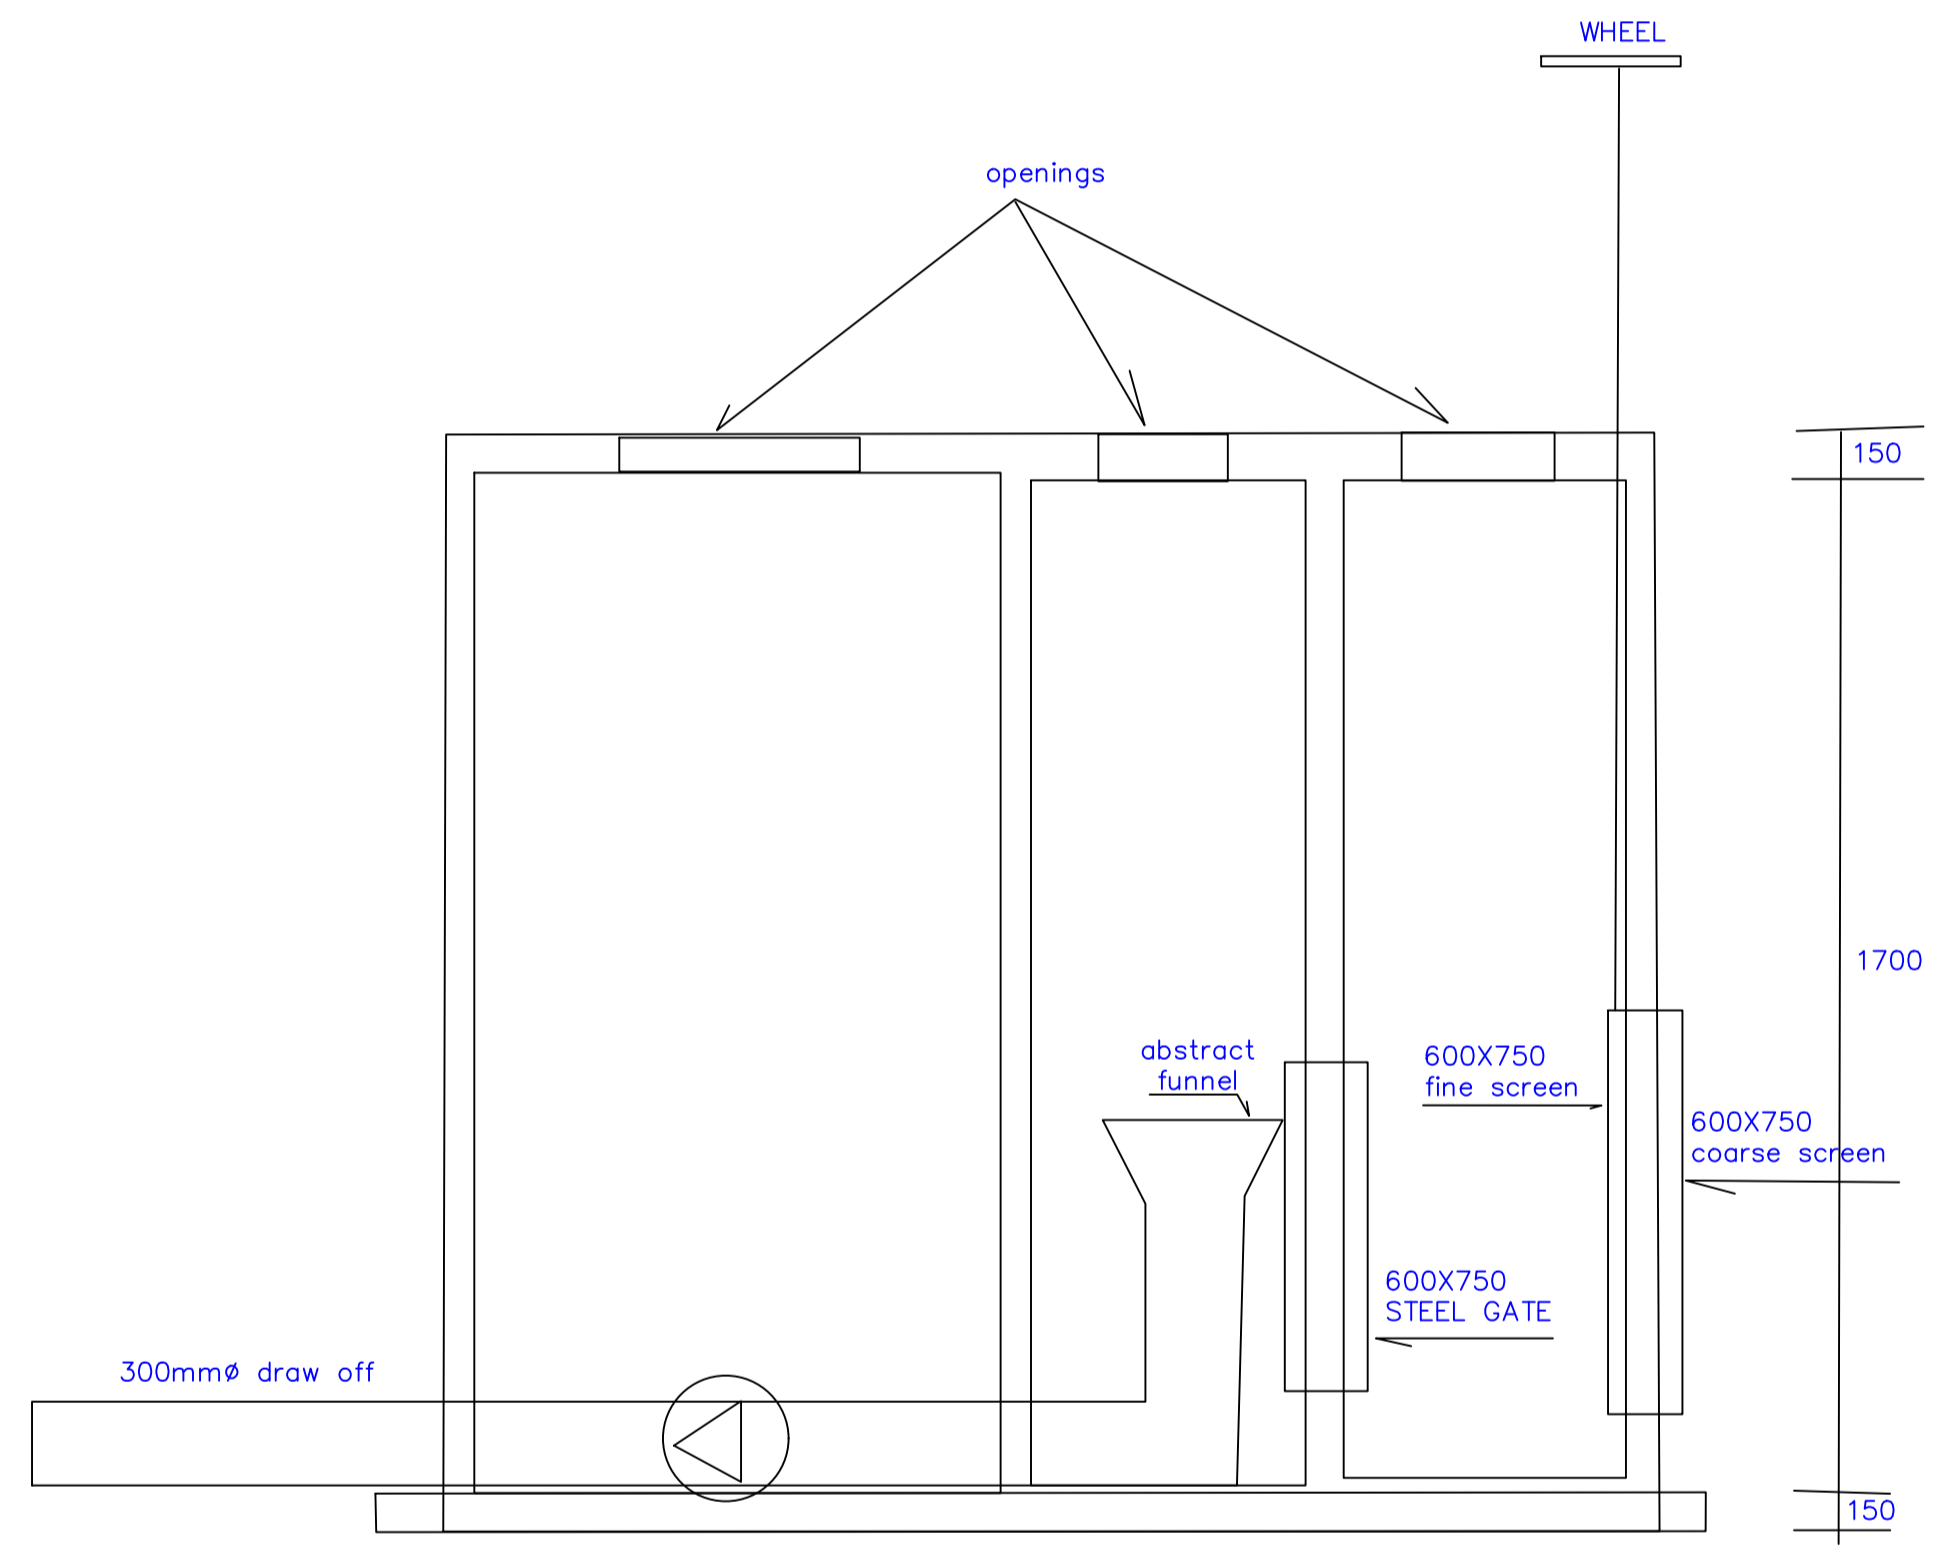

ABSTRACTION CHAMBERS PLAN

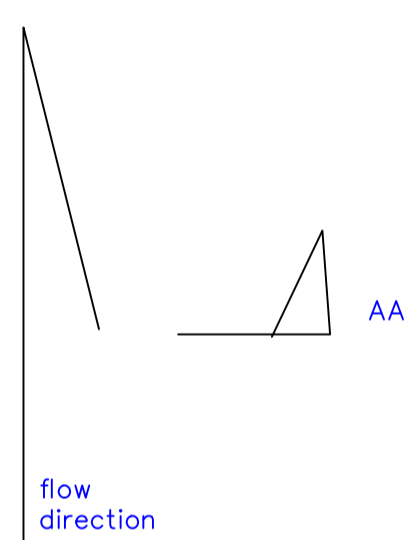

SECTION AA

General Notes

notes  
 1.all dimensions in m  
 2.contour levels in m

LEGEND  
 1.BM—Mark  
 2.RD—Road  
 3.IS—Instrument Station  
 4.Contour interval 1 m

No.	Revision/Issue	Date

Firm Name and Address  
 COUNTY GOVERNMENT OF LAIKIPIA  
 MINISTRY OF ENVIRONMENT  
 AND NATURAL RESOURCES  
 WATER DEPARTMENT  
 SURVEYED BY: MUMENE, MAMBO & NDERITU  
 DRAWN BY: MAMBO  
 DESIGNED BY: MAMBO  
 APPROVED BY: ENG J.M. MAINA

Project Name and Address  
 THOME SMALL HOLDERS IRRIGATION  
 WATER PROJECT  
 LAIKIPIA EAST SUB-COUNTY  
 LAIKIPIA COUNTY

Project ABSTRACTION CHAMBERS	Sheet LKP/THOME -002
Date JULY 2017	
Scale 1:100	