
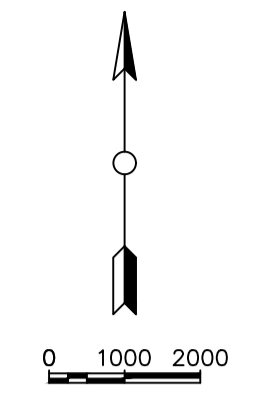


Alignment – XSC-AA PROFILE

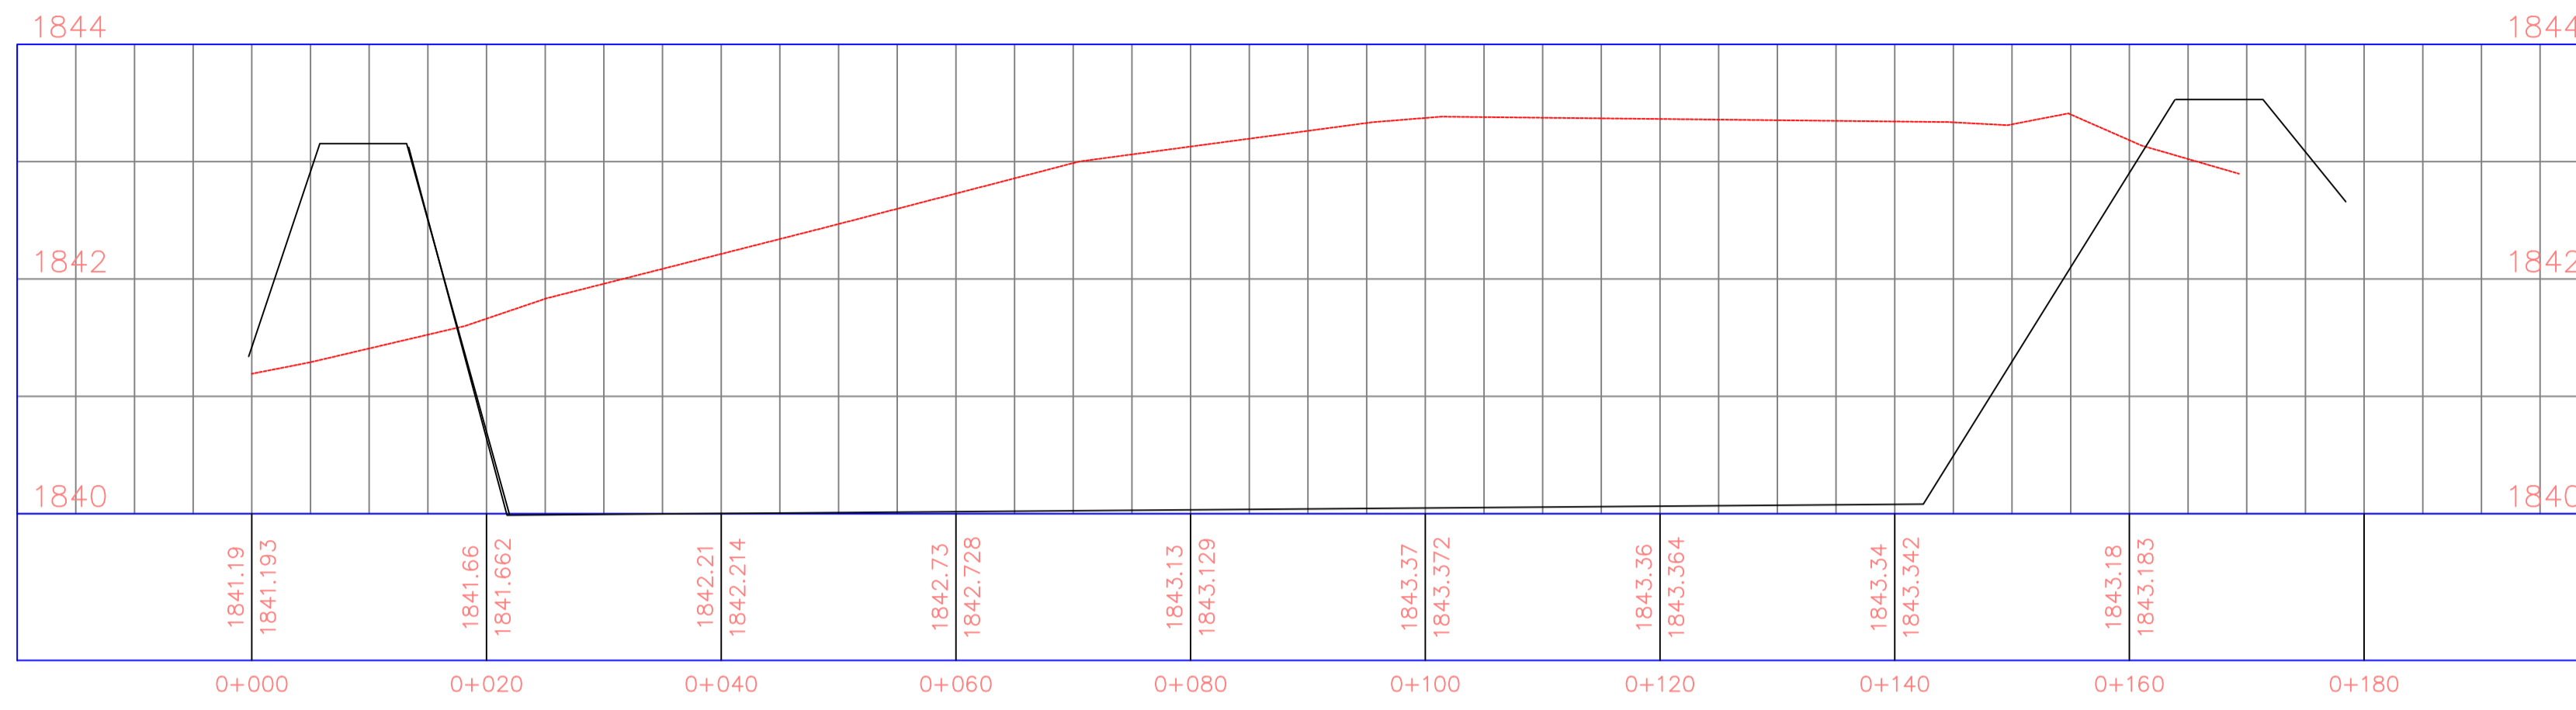

General Notes

notes
 1.all dimensions in m
 2.contour levels in m

LEGEND
 1.BM-Mark
 2.RD-Road
 3.IS-Instrument Station
 4Contour interval 1 m

No.	Revision/Issue	Date

Firm Name and Address
 COUNTY GOVERNMENT OF LAIKIPIA
 MINISTRY OF ENVIRONMENT
 AND NATURAL RESOURCES
 WATER DEPARTMENT
 SURVEYED BY: MAMBO, MAMBO & NDERITU
 DRAWN BY: MAMBO
 DESIGNED BY: MAMBO
 APPROVED BY: ENG J.M. MAINA

Project Name and Address
 THOME SMALL HOLDERS IRRIGATION
 WATER PROJECT
 LAIKIPIA EAST SUB-COUNTY
 LAIKIPIA COUNTY

Project MAIN PAN X-SECTIONS	Sheet LKP/THOME -007
Date JULY 2017	Scale 1:500

Alignment – XSEC-BB PROFILE

