
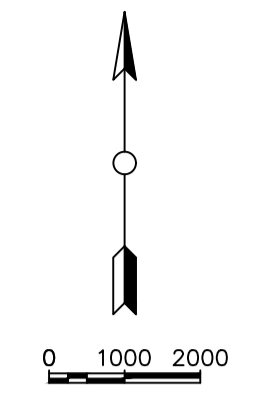


DISTRIBUTION LINE E PROFILE

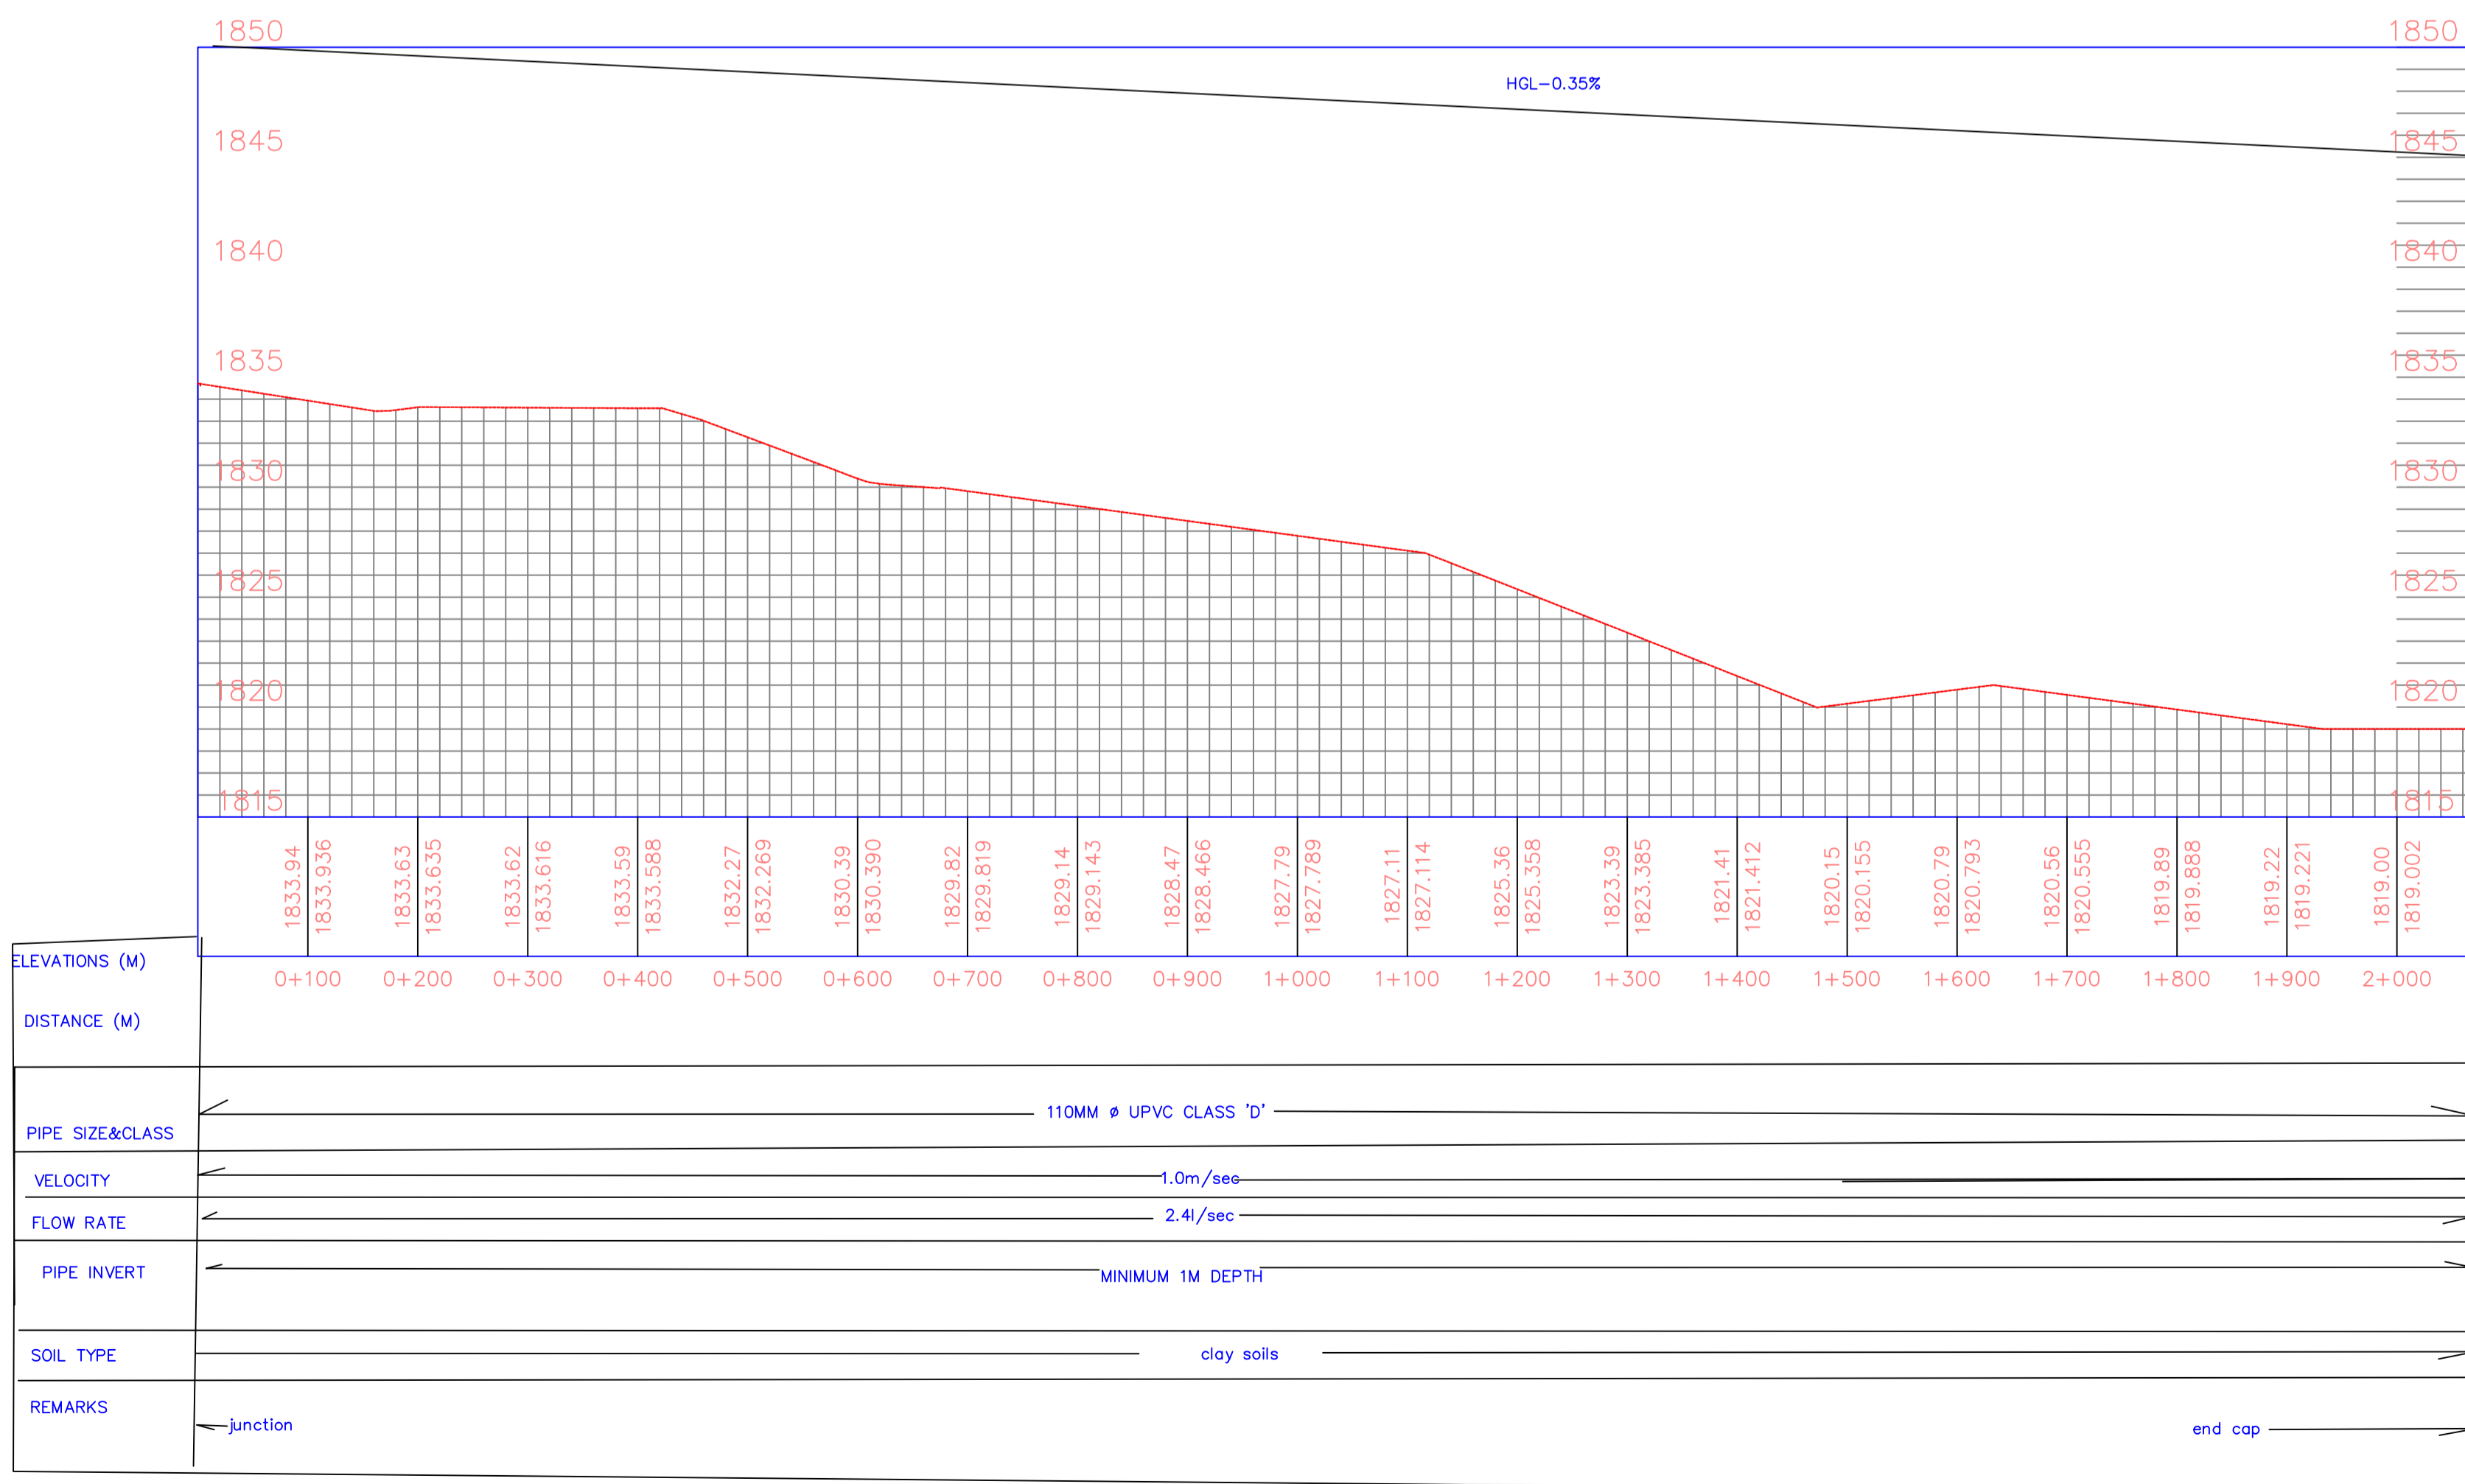

General Notes

- notes
- 1.all dimensions in m
- 2.contour levels in m

- LEGEND**
- 1.BM—Mark
  - 2.RD—Road
  - 3.IS—Instrument Station
  - 4.Contour interval 1 m

No.	Revision/Issue	Date

**Firm Name and Address**  
 COUNTY GOVERNMENT OF LAIKIPIA  
 MINISTRY OF ENVIRONMENT  
 AND NATURAL RESOURCES  
 WATER DEPARTMENT  
 SURVEYED BY: MUNENE, MAMBO & NDERITU  
 DRAWN BY: MAMBO  
 DESIGNED BY: MAMBO  
 APPROVED BY: ENG. J.M. MAINA

**Project Name and Address**  
 THOME SMALL HOLDERS IRRIGATION  
 WATER PROJECT  
 LAIKIPIA EAST SUB-COUNTY  
 LAIKIPIA COUNTY

Project	Sheet
DISTRIBUTION LINE D&E	LKP/THOME-011
Date	JULY 2017
Scale	1:7500