


19.03.2007 thome small holder 2.dwg

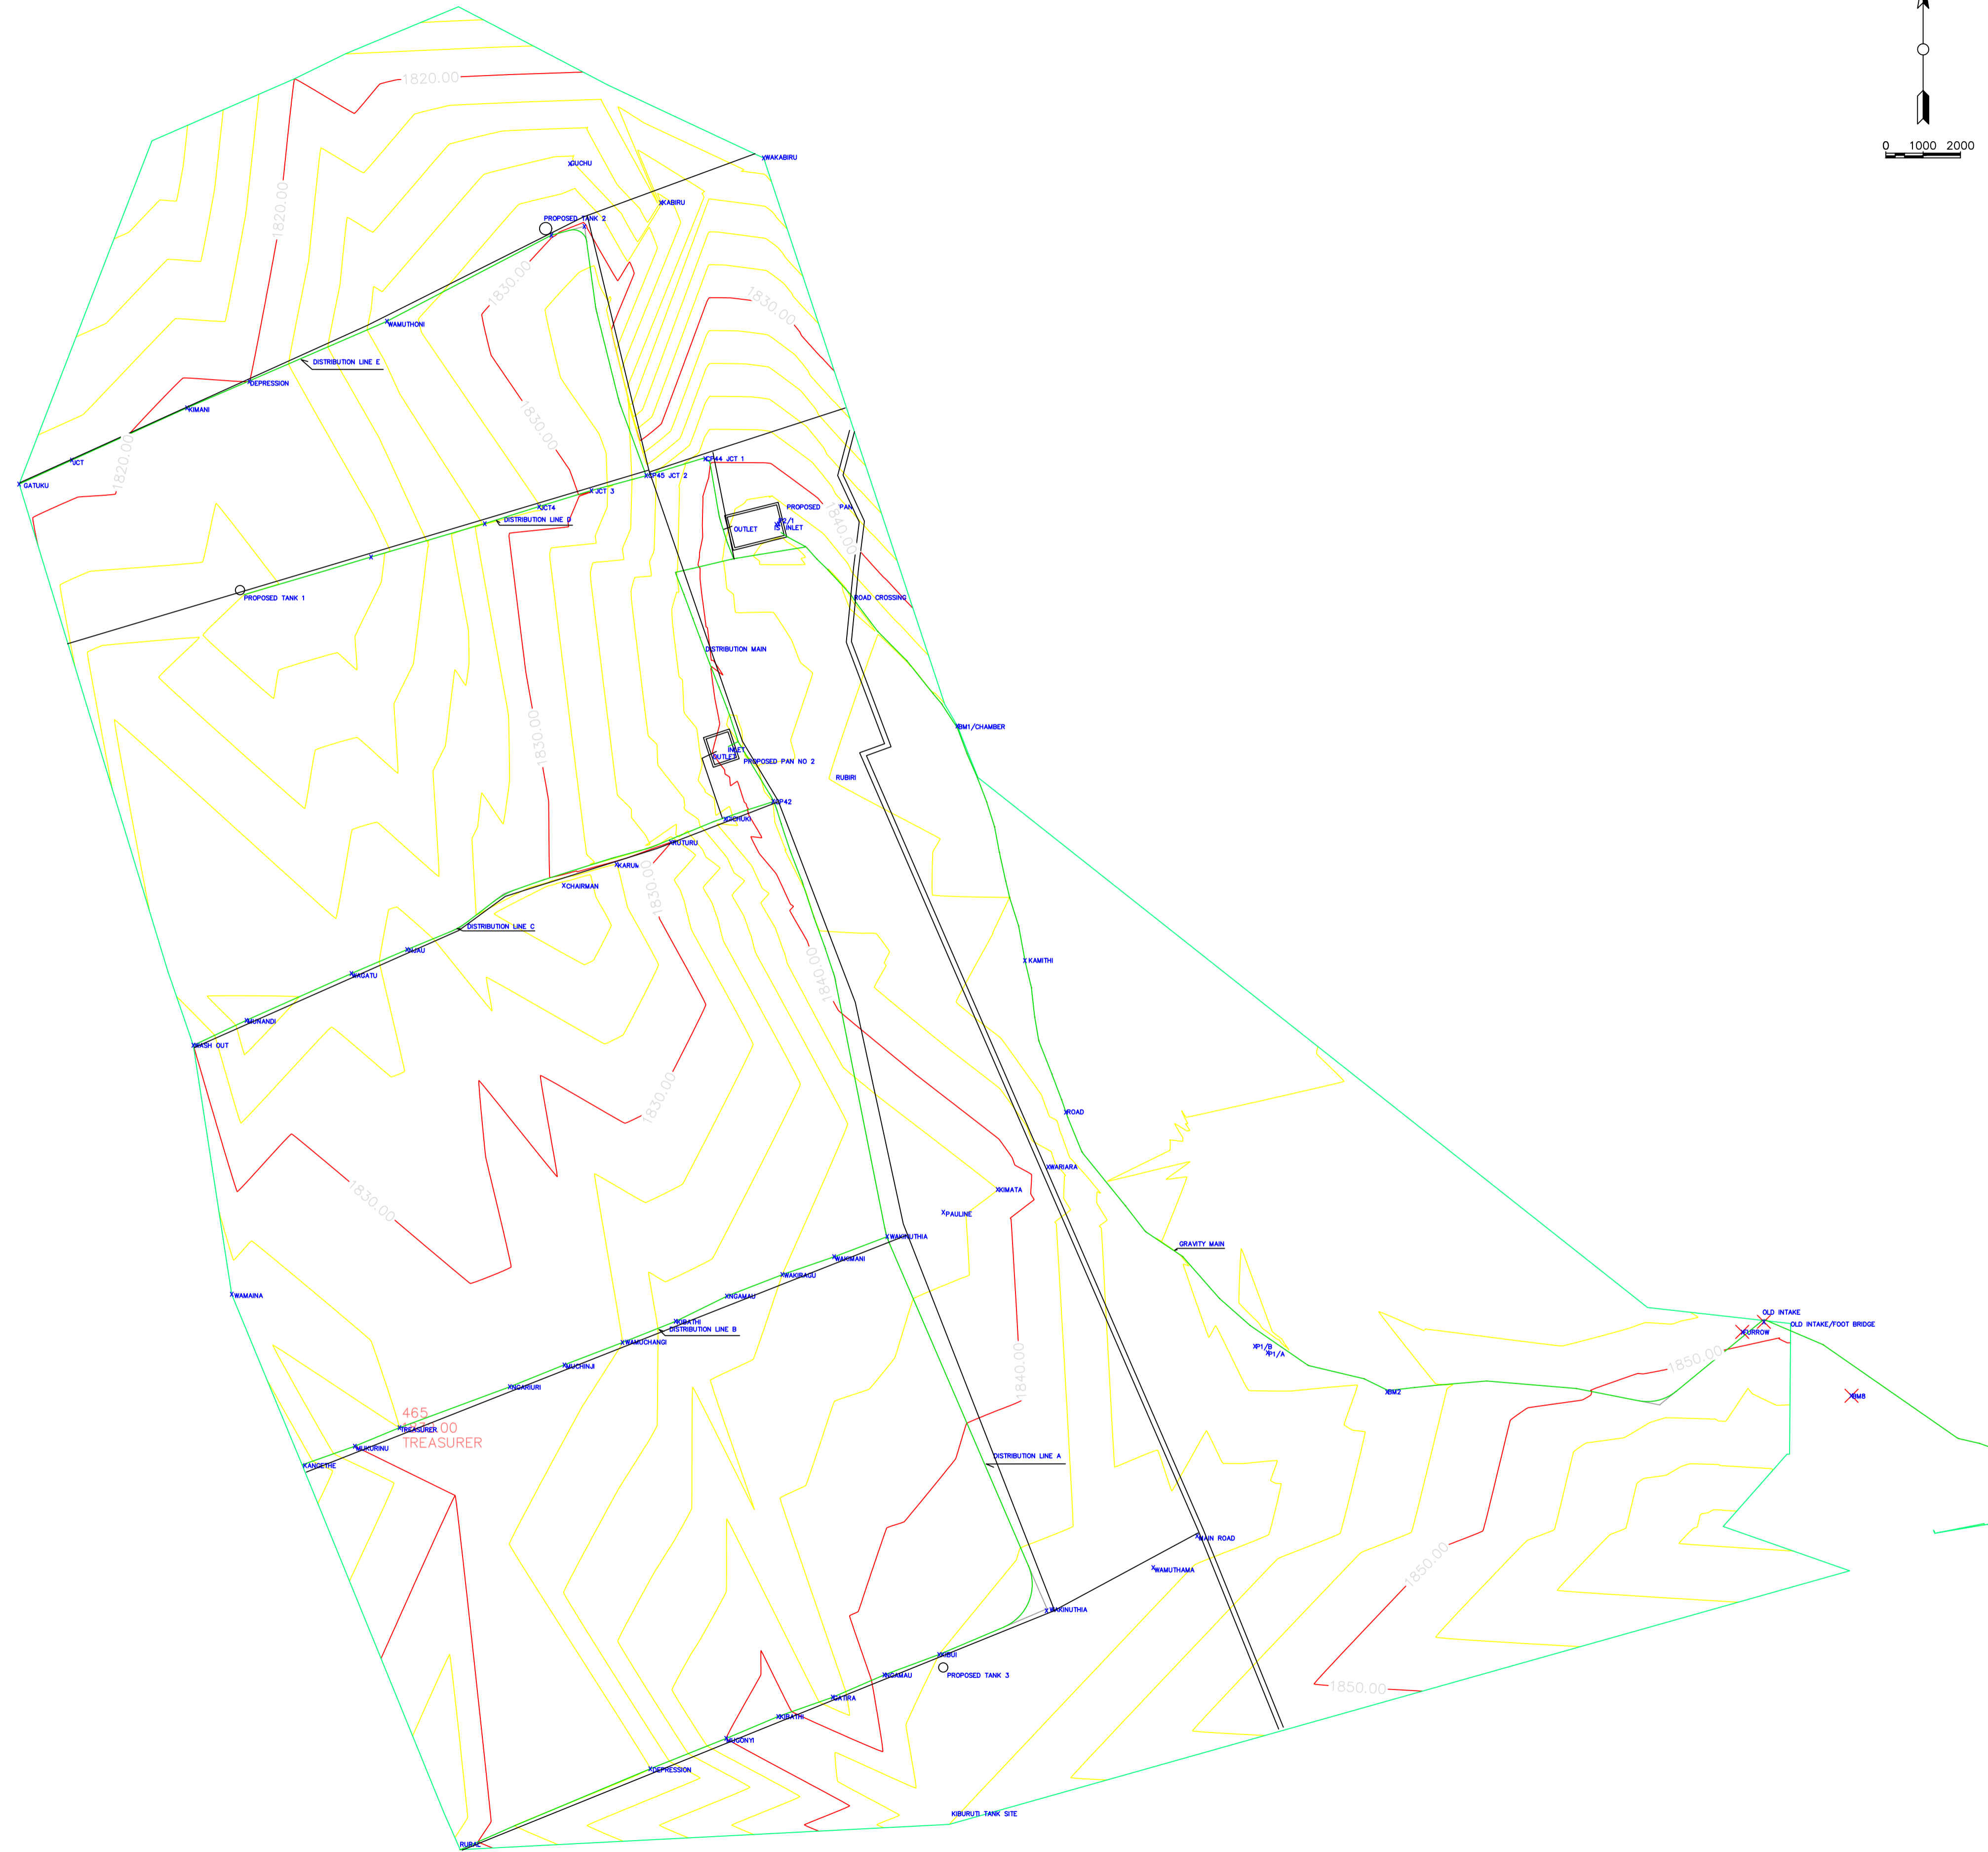

General Notes

notes
 1.all dimensions in m
 2.contour levels in m

LEGEND
 1.BM=Mark
 2.RD=Road
 3.IS=Instrument Station
 4.Contour interval 1 m

No.	Revision/Issue	Date

Firm Name and Address
 COUNTY GOVERNMENT OF LAIKIPIA
 MINISTRY OF ENVIRONMENT
 AND NATURAL RESOURCES
 WATER DEPARTMENT
 SURVEYED BY: MUNENE, MAMBO & NDERITU
 DRAWN BY: MAMBO
 DESIGNED BY: MAMBO
 APPROVED BY: ENG. J.M. MAINA

Project Name and Address
 THOME SMALL HOLDERS IRRIGATION
 WATER PROJECT
 LAIKIPIA EAST SUB-COUNTY
 LAIKIPIA COUNTY

Project	PROJECT LAY OUT	Sheet
Date	JULY 2017	LKP/THOME -001
Scale	1:10000	