
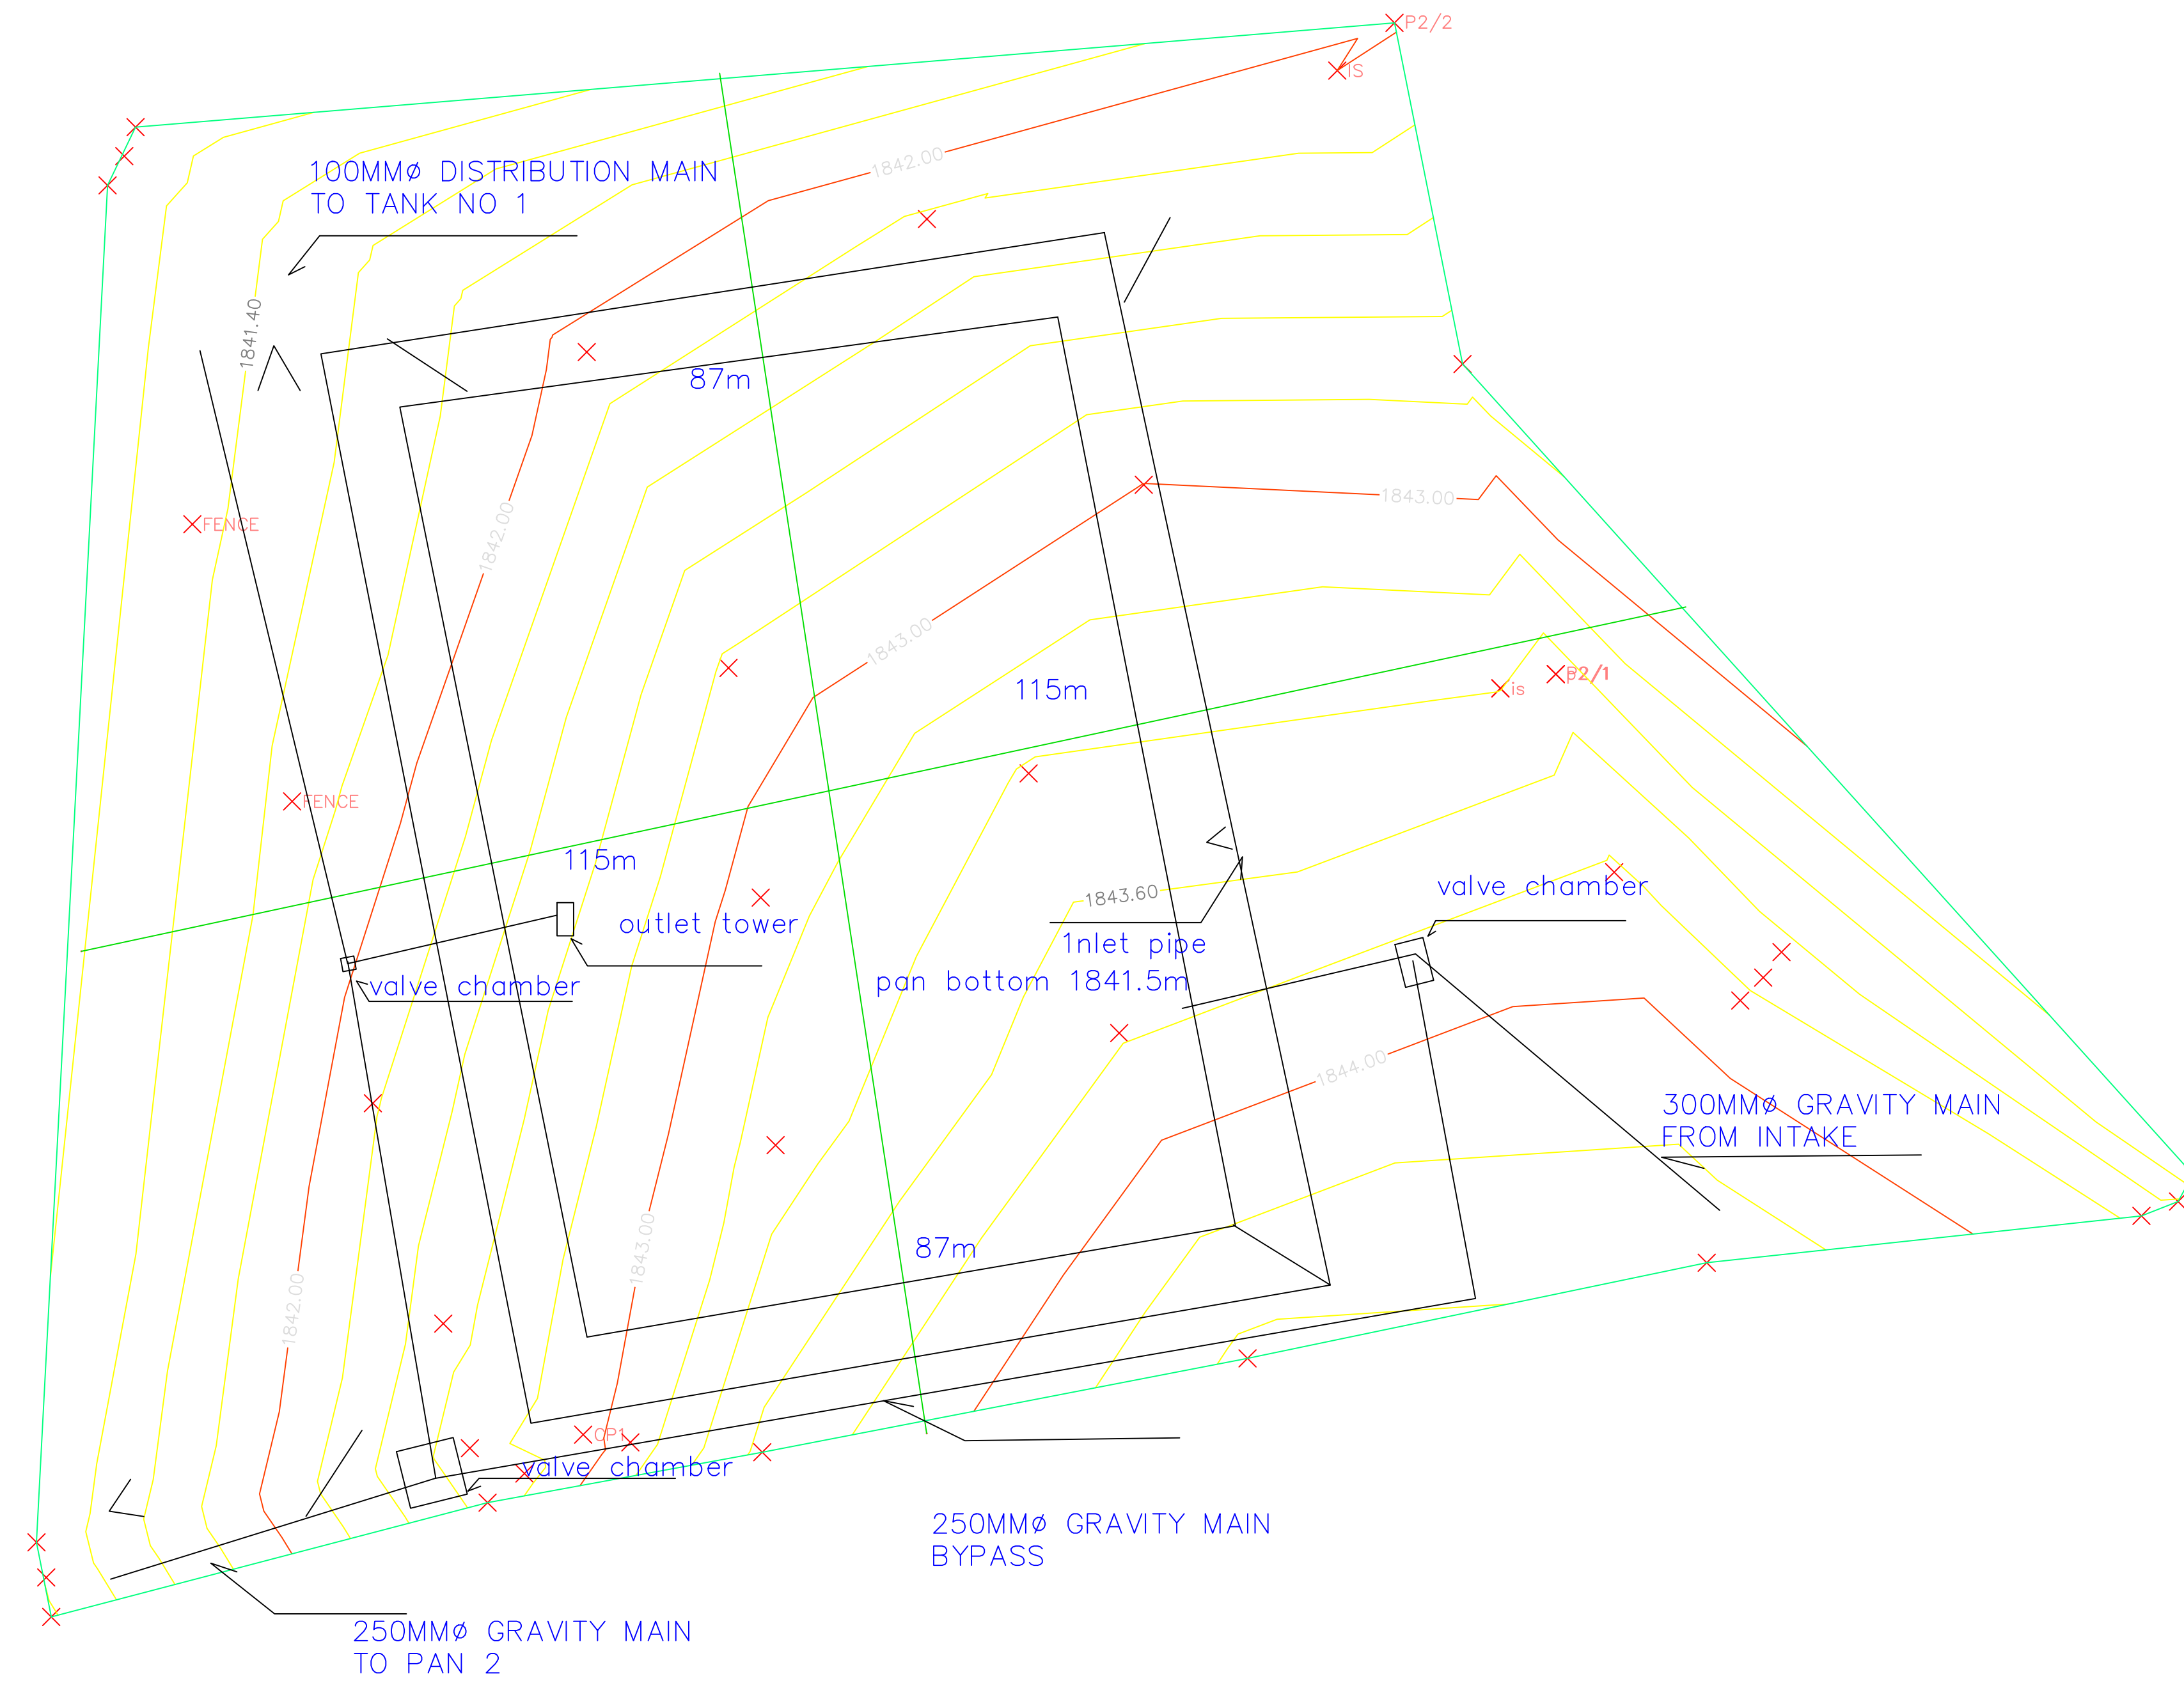


19-03-2007 thome-main-pan.dwg

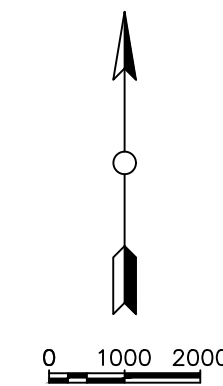

General Notes

notes  
 1.all dimensions in m  
 2.contour levels in m

LEGEND  
 1.BM=Mark  
 2.RD=Road  
 3.IS=Instrument Station  
 4.Contour interval 1 m

No.	Revision/Issue	Date

Firm Name and Address  
 COUNTY GOVERNMENT OF LAIKIPIA  
 MINISTRY OF ENVIRONMENT  
 AND NATURAL RESOURCES  
 WATER DEPARTMENT  
 SURVEYED BY: MUNENE, MAMBO & NDERITU  
 DRAWN BY: MAMBO  
 DESIGNED BY: MAMBO  
 APPROVED BY: ENG. J.M. MAINA

Project Name and Address  
 THOME SMALL HOLDERS IRRIGATION  
 WATER PROJECT  
 LAIKIPIA EAST SUB-COUNTY  
 LAIKIPIA COUNTY

Project MAIN PAN LAY OUT	Sheet LKP/THOME -004
Date JULY 2017	Scale 1:500